


<<<<OPTION-2 >>>>

NORTH
<<<< ROAD >>>>

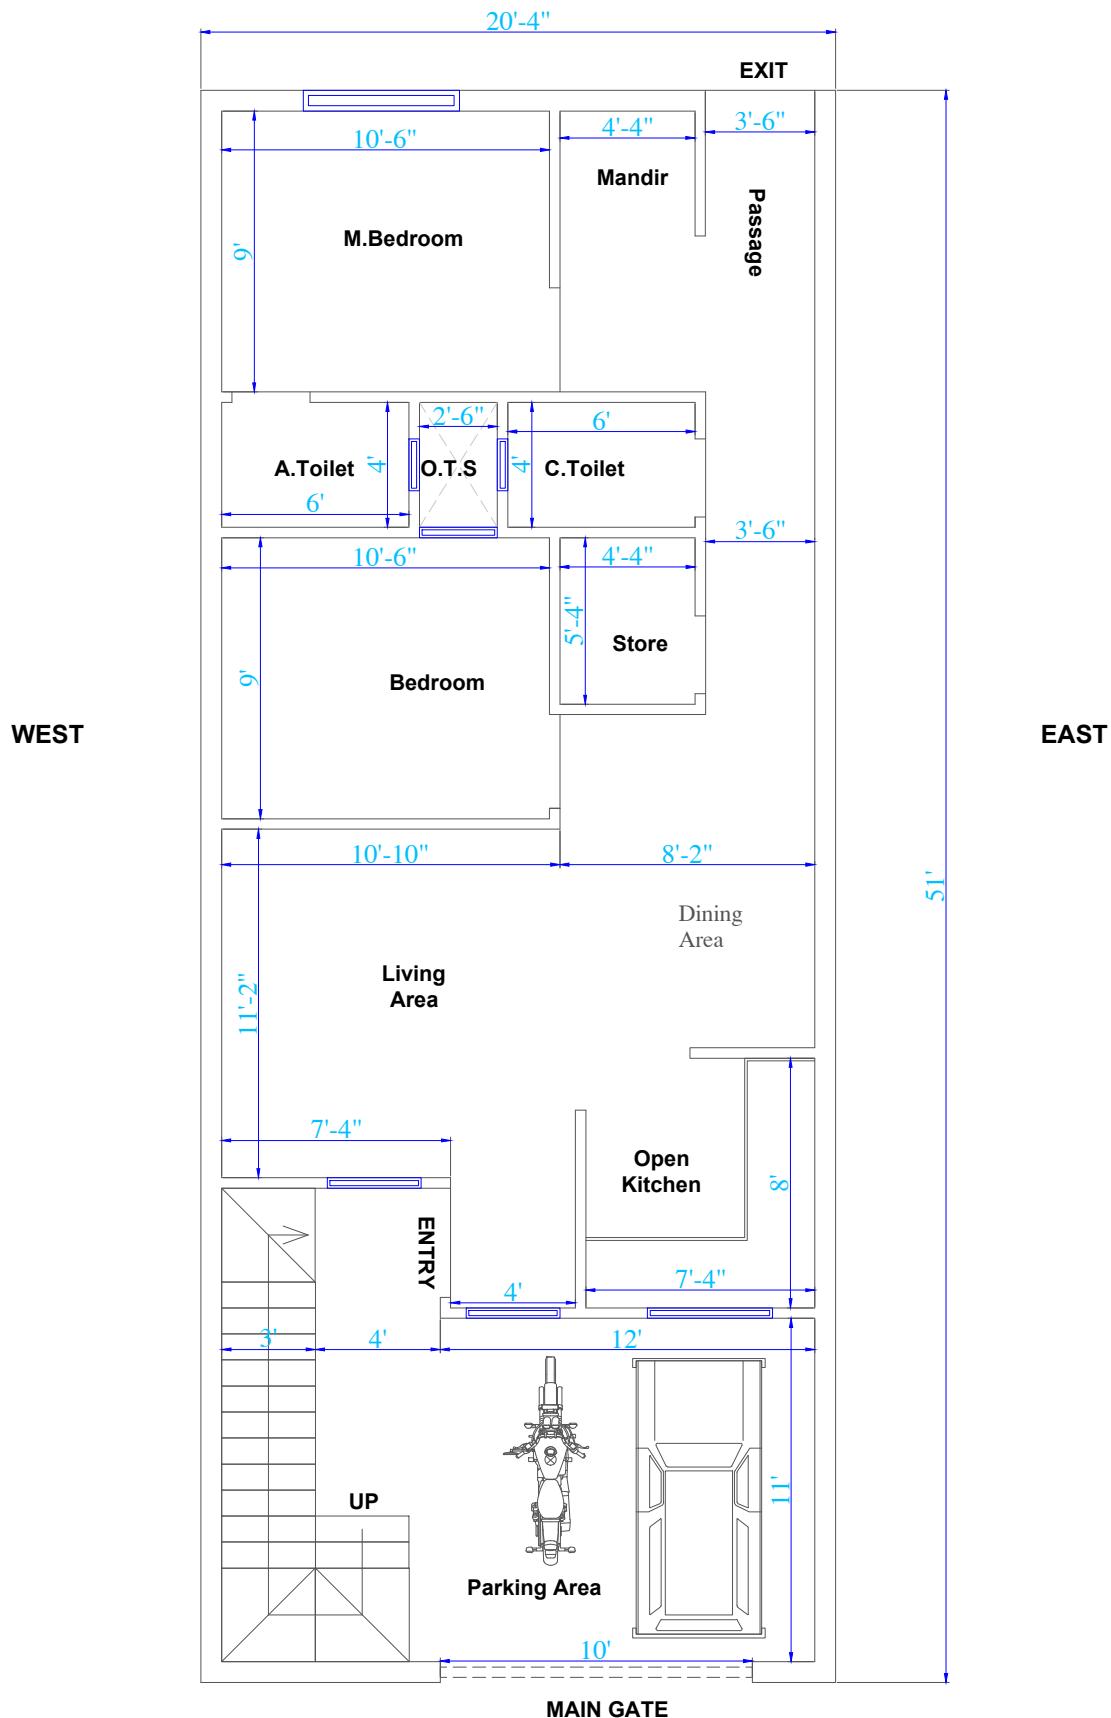

<<<< ROAD >>>> **SOUTH** **<<<< ROAD >>>>**

