


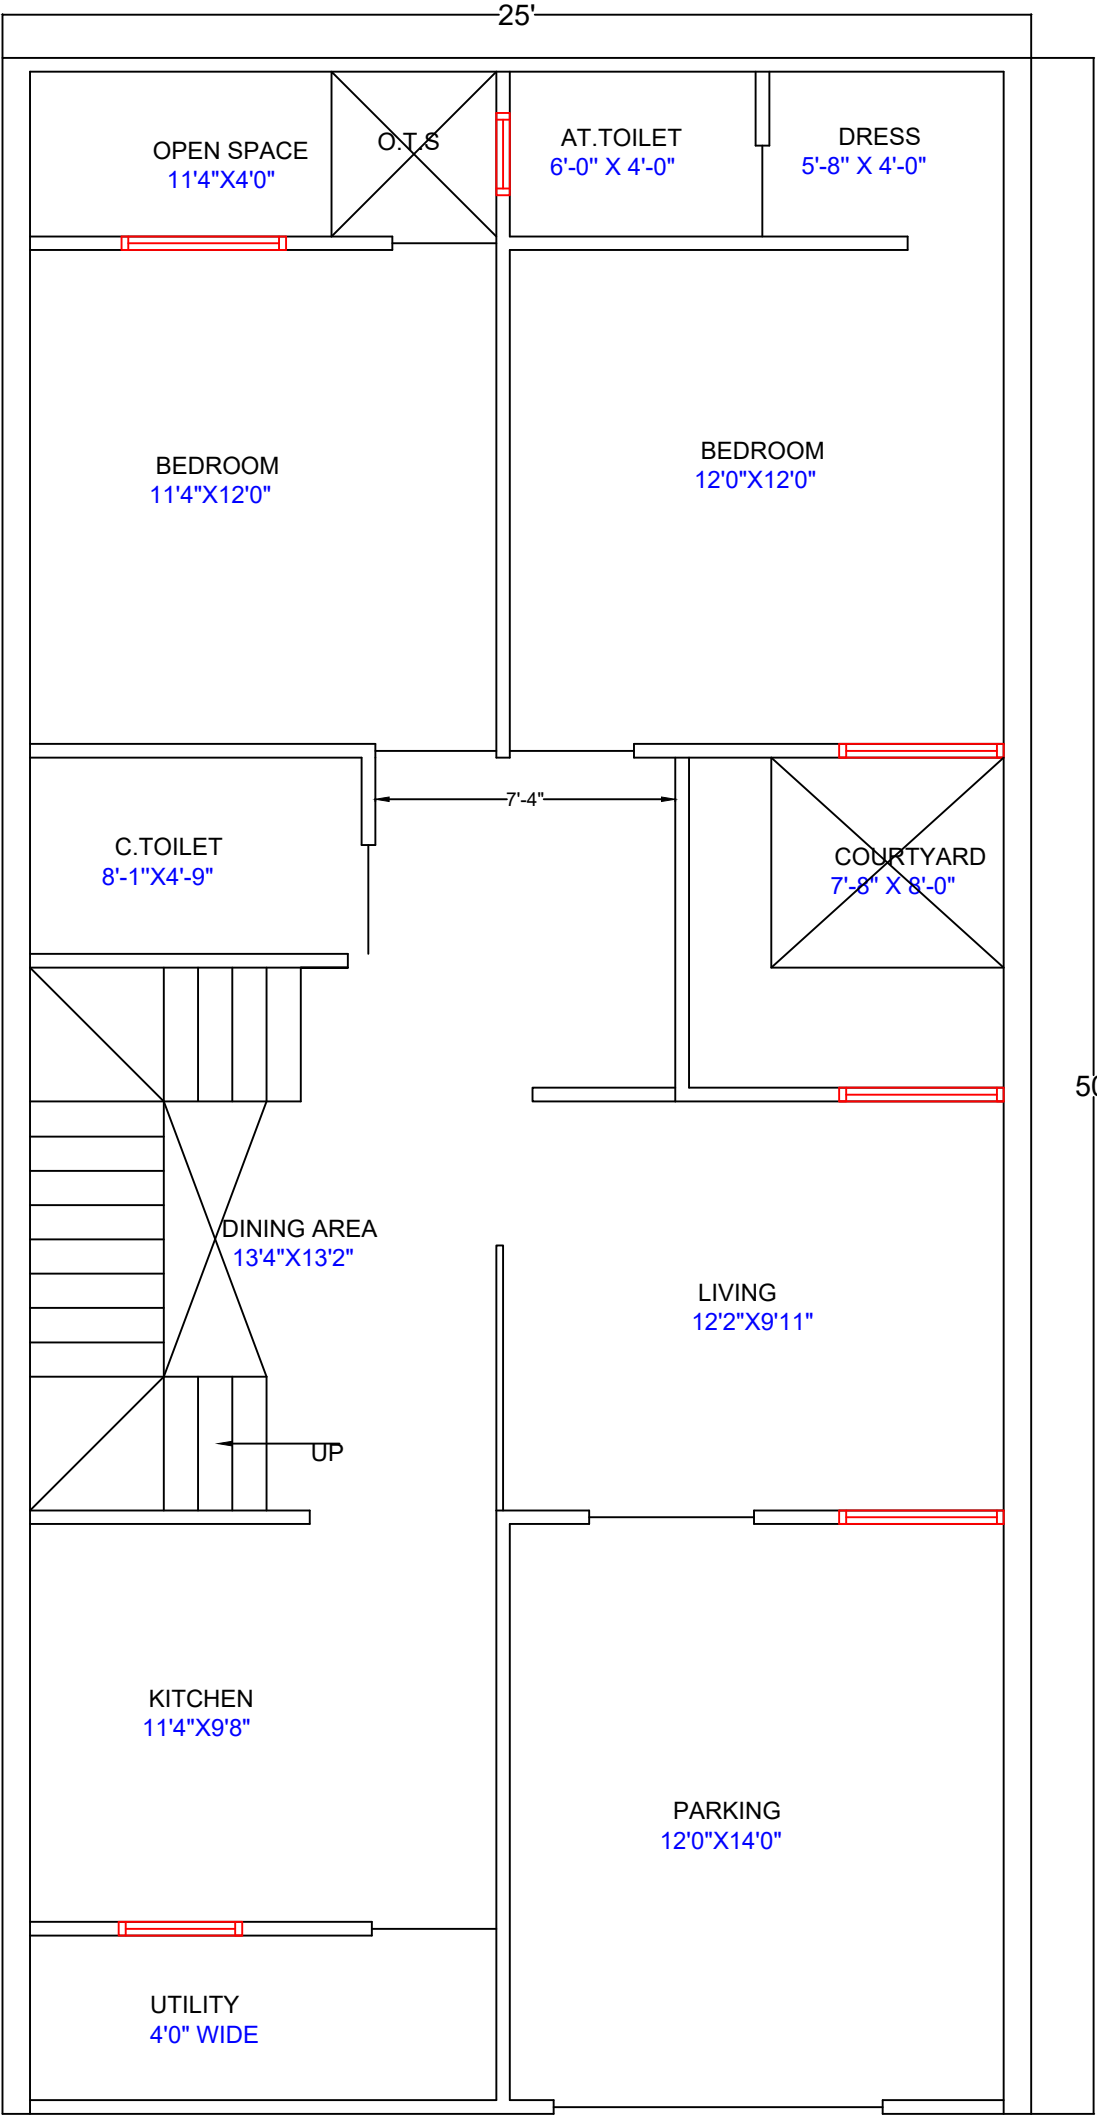

GF PLAN